


STORMWATER VAULT CROSS SECTION

TOTAL WATERWAY AREA = 938.95 FT²/FT

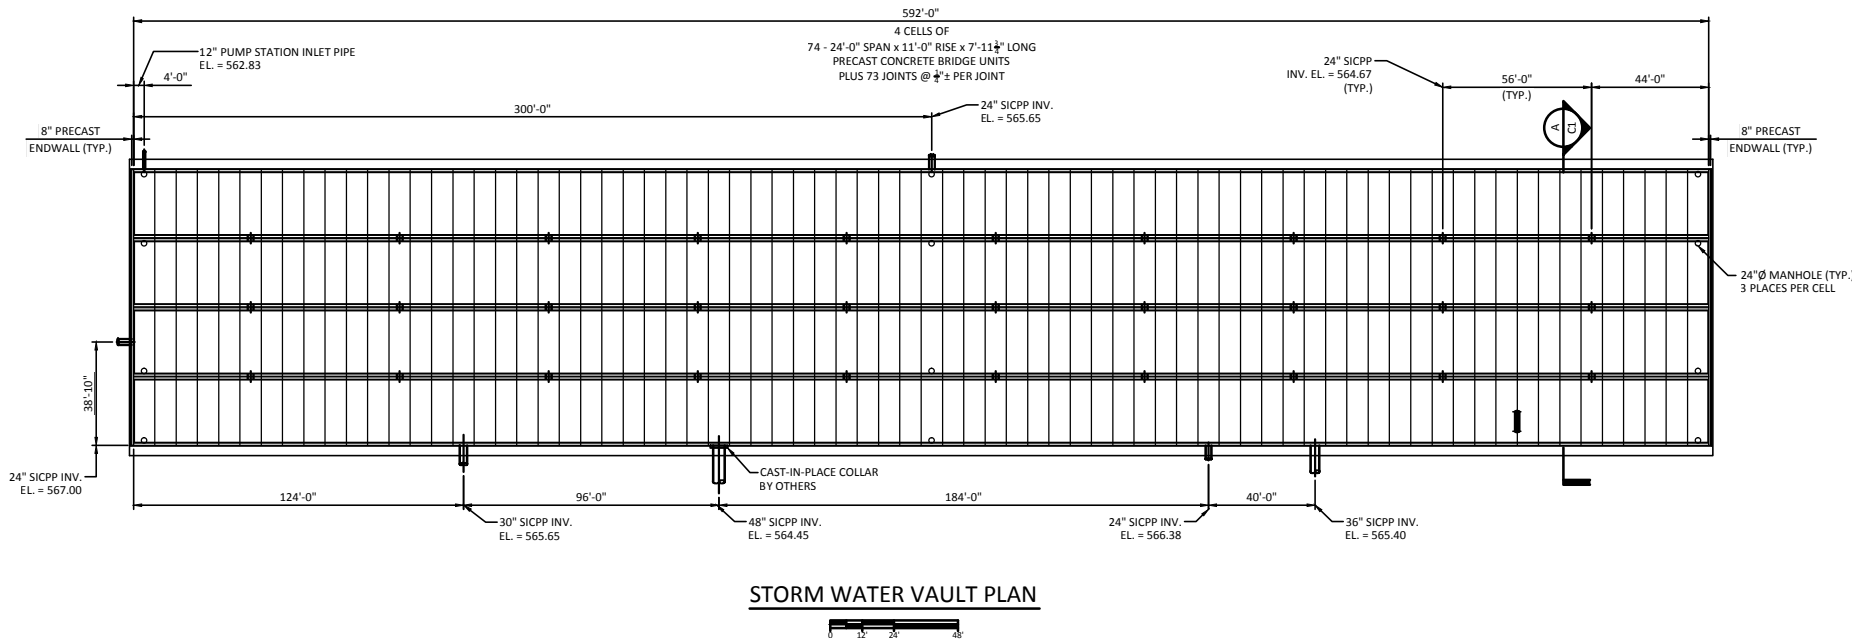

PRELIMINARY

REV. NO.	DATE	DESCRIPTION

PREPARED FOR: XXXXX ACCT # XXXX

XXXXX

JOB ID: XXXXX

DATE: 1/14/16	SHEET TITLE: PROPOSED PLAN AND SECTION	DRAWN BY: MAK
SCALE: N.T.S.		CK'D BY: MJK

PROJECT: **3,000,000 GAL. UNDERGROUND STORAGE**

KISTNER DWG NO.:	CONTRACT NO.:
KISTNER SH1 NO.:	NYSDOT DWG NO.:

1 OF 1

By: _____

DATE: _____

KISTNER CONCRETE PRODUCTS, INC.

5550 HINMAN ROAD
LOCKPORT, NEW YORK 14094
PHONE 716-434-6157
PROPRIETARY INFORMATION
ALL RIGHTS OF KISTNER CONCRETE PRODUCTS, INC.

- Approved
- Approved As Noted