


SLAB+HEADWALL WEIGHT VARIES

TABLE OF UNITS			
MARK	CODE	TOTAL QTY.	WEIGHT (LBS.)
	RW-RR-FSTB-FULL	10	1600
	RW-RR-MB-28	26	1540
	RW-RR-MB-41	12	2195
	RW-RR-BB-41	14	2195
	RW-RR-HMB-41	4	1041
	RW-RR-HMB-28	4	1041
	RW-RR-FS-TC	8	1493
	FS-RR-CAP4SIDED	4	600
	FS-RR-HCAP4SIDED	4	300
TOTALS		86	

NOTES:
 BOTTOM COURSE ONLY SHOWN IN PLAN VIEW.
 *SLAB WIDTH MAY VARY TO ACCOMMODATE ROADWAY WIDTH.

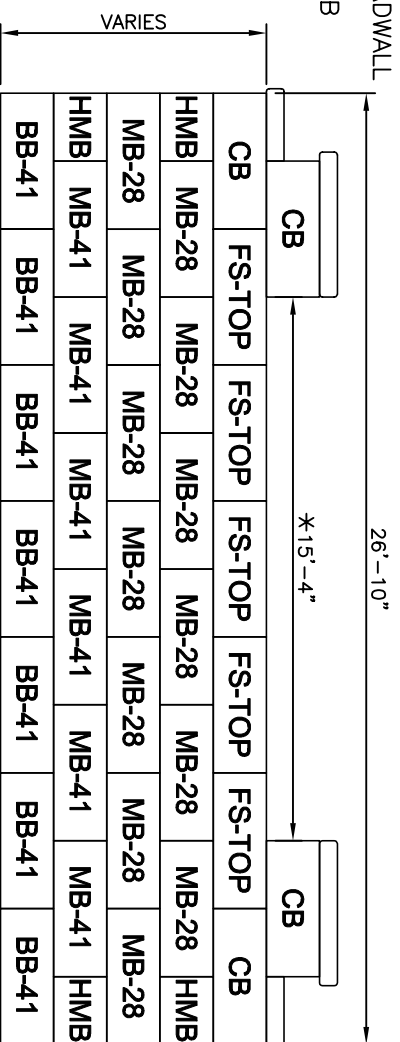

TYP. ABUTMENT PROFILE SECTION B-B

DATE: 11/29/2018	SHEET TITLE: LAYOUT DETAILS	DRAWN BY: JLH	REV. NO.	DATE	DESCRIPTION	ACCT # XXXXX	
SCALE: N.T.S.		CK'D BY: SMD					
PROJECT: DRIVEWAY DECK SLAB & REDI ROCK ABUTMENT WALLS			PREPARED FOR: XXXX				
KISTNER DWG. NO.: 18KCP0XX-0	CONTRACT DWG. NO.: XXXX	KISTNER SHT. NO.: 01	NYSDOT DWG. NO.: XXXX				
		5550 HINMAN ROAD LOCKPORT, NEW YORK 14094 PHONE 716-434-6157 PROPRIETARY INFORMATION ALL RIGHTS OF KISTNER CONCRETE PRODUCTS, INC.					