




OUTLET STRUCTURE

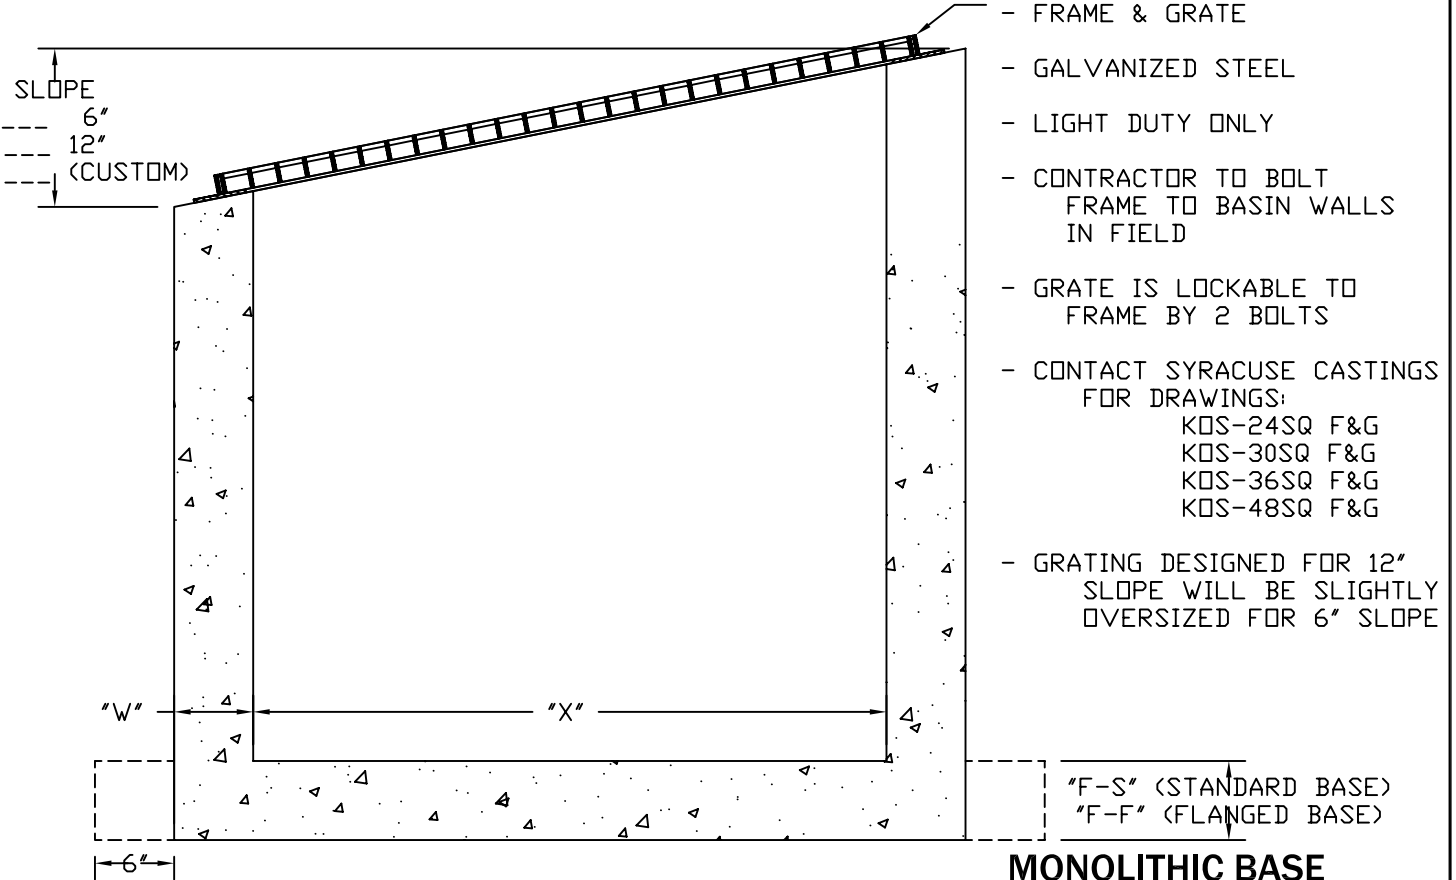

- FRAME & GRATE
- GALVANIZED STEEL
- LIGHT DUTY ONLY
- CONTRACTOR TO BOLT FRAME TO BASIN WALLS IN FIELD
- GRATE IS LOCKABLE TO FRAME BY 2 BOLTS
- CONTACT SYRACUSE CASTINGS FOR DRAWINGS:
KOS-24SQ F&G
KOS-30SQ F&G
KOS-36SQ F&G
KOS-48SQ F&G
- GRATING DESIGNED FOR 12" SLOPE WILL BE SLIGHTLY OVERSIZED FOR 6" SLOPE

"F-S" (STANDARD BASE)
"F-F" (FLANGED BASE)

MONOLITHIC BASE

_____ **STANDARD BASE**

_____ **FLANGED BASE**

CHECK ONE	X	W	F-S	F-F	FRAME AND GRATE SET
	24" SQ.	6"	6"	9"	KOS-24SQ F&G
	30" SQ.	6"	6"	9"	KOS-30SQ F&G
	36" SQ.	6"	6"	9"	KOS-36SQ F&G
	48" SQ.	6"	6"	9"	KOS-48SQ F&G

**CONTACT KISTNER SALES & ENGINEERING FOR
CUSTOM STRUCTURES.**

THIS DOCUMENT IS THE PROPRIETARY PROPERTY OF KISTNER CONCRETE. IT HAS BEEN FURNISHED UPON THE CONDITION THAT IT SHALL NOT BE RELEASED, DUPLICATED, USED, OR DISCLOSED IN WHOLE OR IN PART FOR ANY PURPOSE WITHOUT THE EXPRESS WRITTEN PERMISSION OF KISTNER CONCRETE AND SHALL BE CONSIDERED CONFIDENTIAL INFORMATION.

OUTLET STRUCTURE SPECIFICATION SHEET

DRAWING # 112409-A

FILE # KISTNER OUTLET STRUCTURE

Drawn By: ARO

DATE: 11/24/09

Revised By:

Revised:



8713 Read Road P.O. Box 218
East Pembroke, NY 14056

Phone: (585) 762-8216 Fax: (585) 762-8315 E-mail: kistner@kistner.com