



KISTNER CONCRETE PRODUCTS INC.  
8713 READ ROAD  
E. PEMBROKE, N.Y.  
14056  
(716) 894-2267

**PRODUCT DESIGNATION**


**MANHOLE 10' DIA. PUMP STATION**

**DWG. NO.**

**MH10PS** ©  
5/23/12

**GENERAL NOTES:**

1. REINFORCED STEEL CONFORMS TO ASTM A185 SPEC. 0.30 in<sup>2</sup>/LF AND 0.30 in<sup>2</sup>/LF B/W IN BOT. SLAB.
2. CONCRETE COMPRESSIVE STRENGTH 4,000 PSI. MINIMUM.
3. MANHOLE DESIGN SPECIFICATIONS CONFORM TO LATEST ASTM C478 SPEC. FOR PRECAST REINFORCED CONCRETE MANHOLE SECTIONS.
4. HATCHES DESIGNED FOR H-20 WHEEL LOADS ARE NOT MEANT TO BE SUBJECTED TO HIGH DENSITY TRAFFIC OR TO BE PLACED IN DELIBERATE TRAFFIC AREAS. RECOMMEND GALVANIZED STEEL HATCHES FOR THOSE APPLICATIONS.
5. LIFTERS ARE RECESSED IN TOP SURFACE OF UNITS WITH HATCHES CAST IN FLUSH.

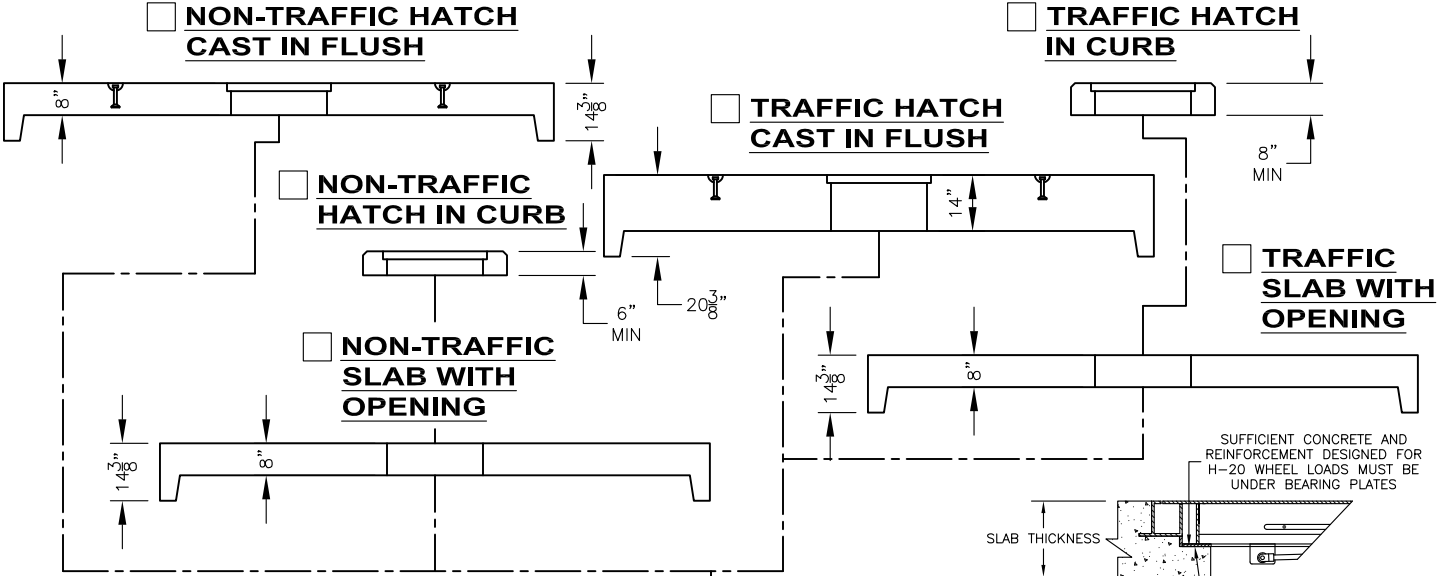

**BITUMASTIC COATINGS**


(IF REQ'D) 2 COATS PER FACE

- INSIDE
- OUTSIDE
- NONE

**SEPARATE BASE**

- STANDARD BASE
  - \*  OPTIONAL FLANGE - 6" WIDE
- BASE SECTION TO BE SET PER JOB SPECIFICATIONS

- OPTIONAL BUTYL SEALANT IN ADDITION TO O-RING. MFG. RECOMMENDATION ONLY.

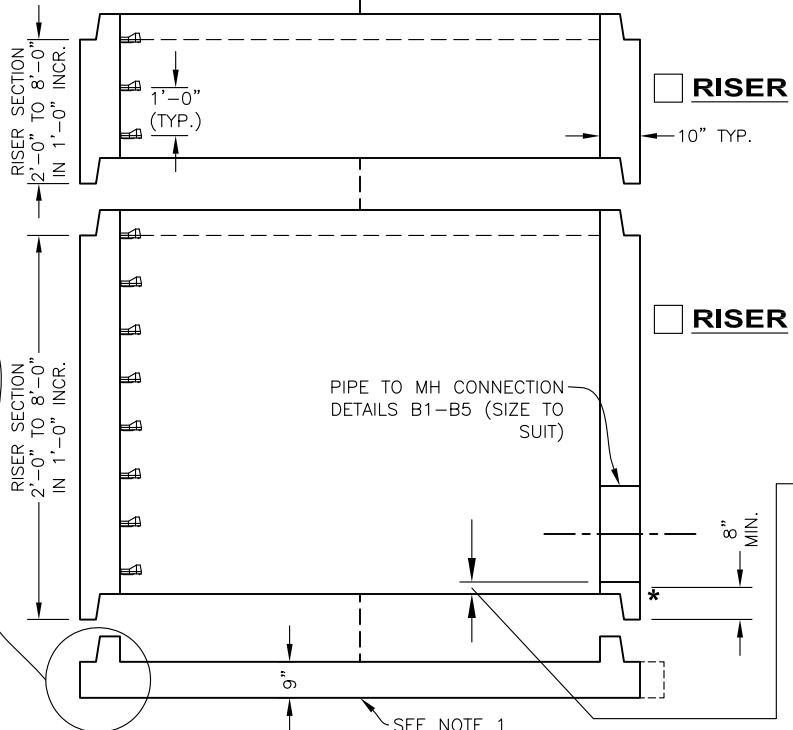

FLAT TOP SLAB IS STEEL REINFORCED TO MEET OR EXCEED HS-20 LOADING.

AVAILABLE OPENINGS


- 24" DIA.
- 24" SQ.
- 30" DIA.
- \_\_\_\_\_

VARIABLE SUMP

- 6" SUMP
- 12" SUMP
- 24" SUMP
- \_\_\_\_\_ SUMP

O-RING SECTION JOINT CONFORMS TO LATEST ASTM C443 SPEC.

NOTE: STEEL REINFORCED COPOLYMER POLYPROPYLENE PLASTIC STEP CONFORMS TO LATEST ASTM C478 SPEC.

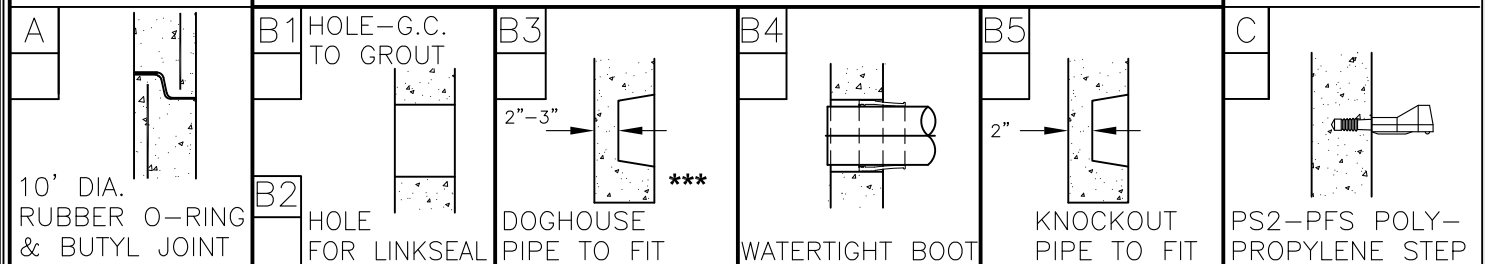

C:\Drawings\New Stuff after 2-26-10\MANHOLES\10' DIA. MANHOLES\Types\Pump Station\MH10PS.dwg