




OIL SEPARATORS - NON-TRAFFIC

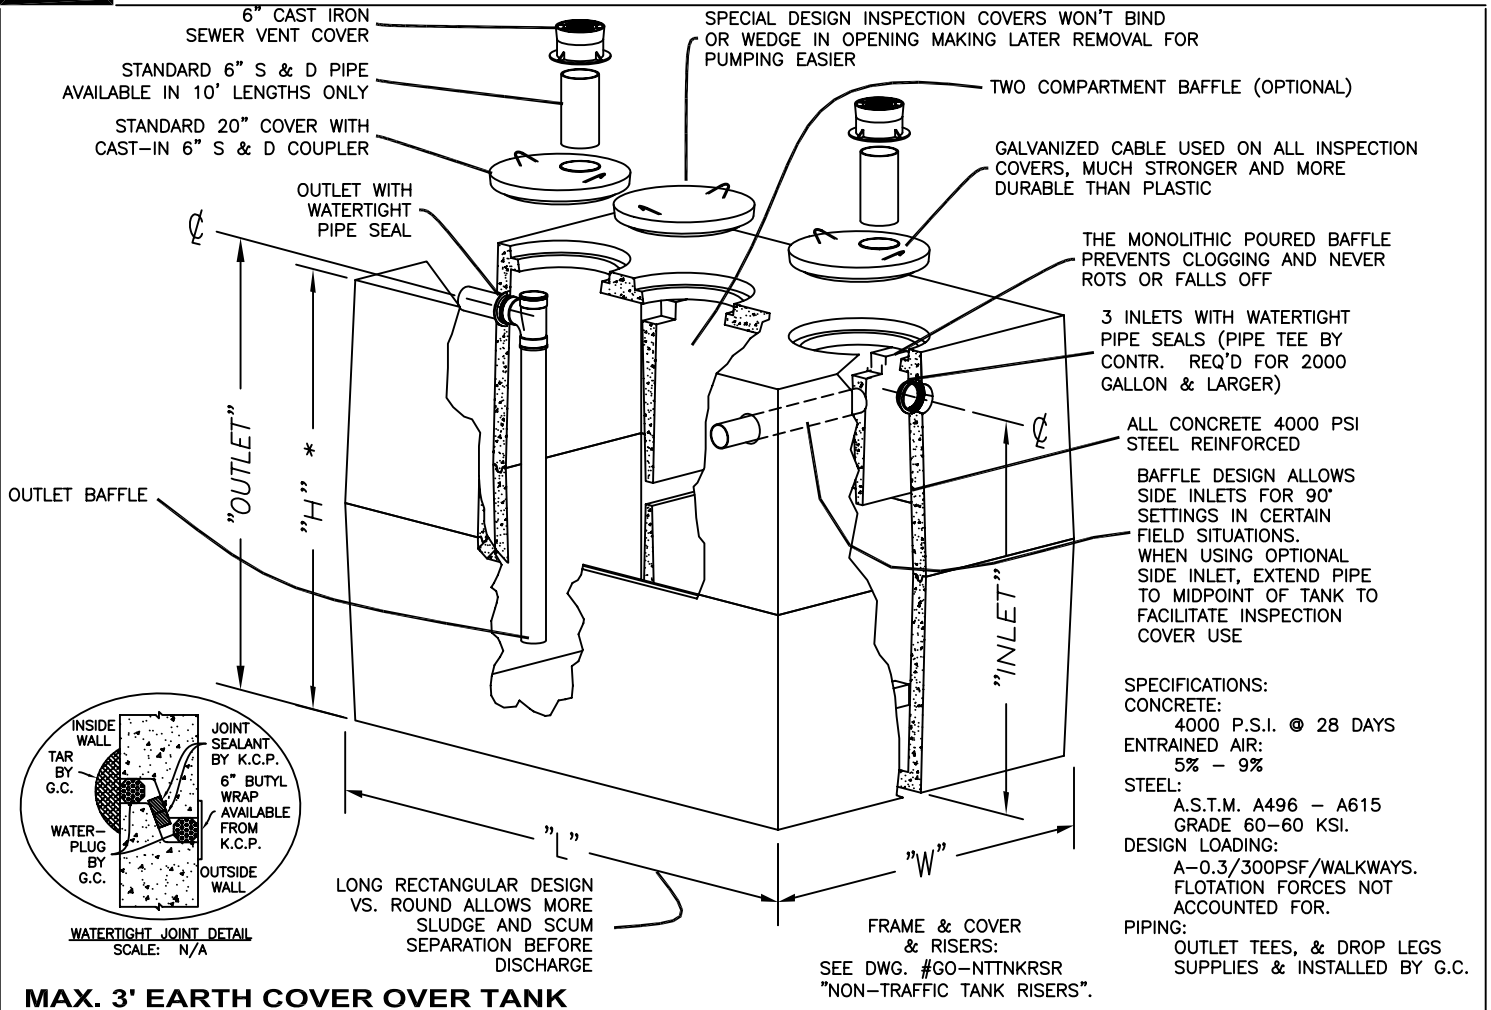

MAX. 3' EARTH COVER OVER TANK

STANDARD - NON-TRAFFIC							
DESCRIPTION	"L"	"W"	"H" *	"INLET"	"OUTLET"	DWG. #	REV. DATE
** 100	36"	36"	45"	33"	30"	OS-OS100	1/22/2007
300	53"	53"	46"	38"	37"	OS-OS300	4/4/2005
500	82"	40 1/2"	64"	56 1/2"	53 1/2"	OS-OS500	4/4/2005
1000 2 COMPARTMENT	96"	62"	64"	56 3/4"	53 3/4"	OS-OS1000-II	4/4/2005
1250 2 COMPARTMENT	96"	62"	76"	68 1/2"	65 1/2"	OS-OS1250-II	4/4/2005
1500 2 COMPARTMENT	102"	69 3/4"	76"	68"	65"	OS-OS1500-II	2/19/2007
2000 2 COMPARTMENT	126 1/2"	60 1/2"	96"	83"	81"	OS-OS2000	4/4/2005
2500 2 COMPARTMENT	168"	84"	74"	61"	58"	OS-OS2500	4/4/2005
3100	168"	84"	86"	73"	70"	OS-OS3100	4/4/2005
3500	168"	84"	93"	80"	77"	OS-OS3500	4/4/2005
3700	168"	84"	96"	83"	80"	OS-OS3700	4/4/2005
4500	168"	84"	112"	99"	96"	OS-OS4500	4/4/2005
5000	168"	84"	122 1/2"	109 1/2"	106 1/2"	OS-OS5000	4/4/2005
6000	168"	84"	137 3/4"	128"	125"	OS-OS6000	4/4/2005
LOW PROFILE - NON-TRAFFIC							
DESCRIPTION	"L"	"W"	"H" *	"INLET"	"OUTLET"	DWG. #	REV. DATE
1000 2 COMPARTMENT	126 1/2"	60 1/2"	56 3/4"	46 3/4"	44 3/4"	OS-OS1000-LP	4/4/2005
1250 2 COMPARTMENT	126 1/2"	60 1/2"	64 1/2"	55"	53"	OS-OS1250-LP	4/4/2005
1500 2 COMPARTMENT	126 1/2"	60 1/2"	71"	64"	62"	OS-OS1500-LP	4/4/2005
2000 2 COMPARTMENT	168"	84"	64"	51"	48"	OS-OS2000-LP	4/4/2005

* HEIGHT SHOWN IS OVERALL HEIGHT OF CONCRETE. PLUS FRAME & COVER & RISER.

** MAY ALSO USE ADAPTER SLAB - NOT SHOWN.