


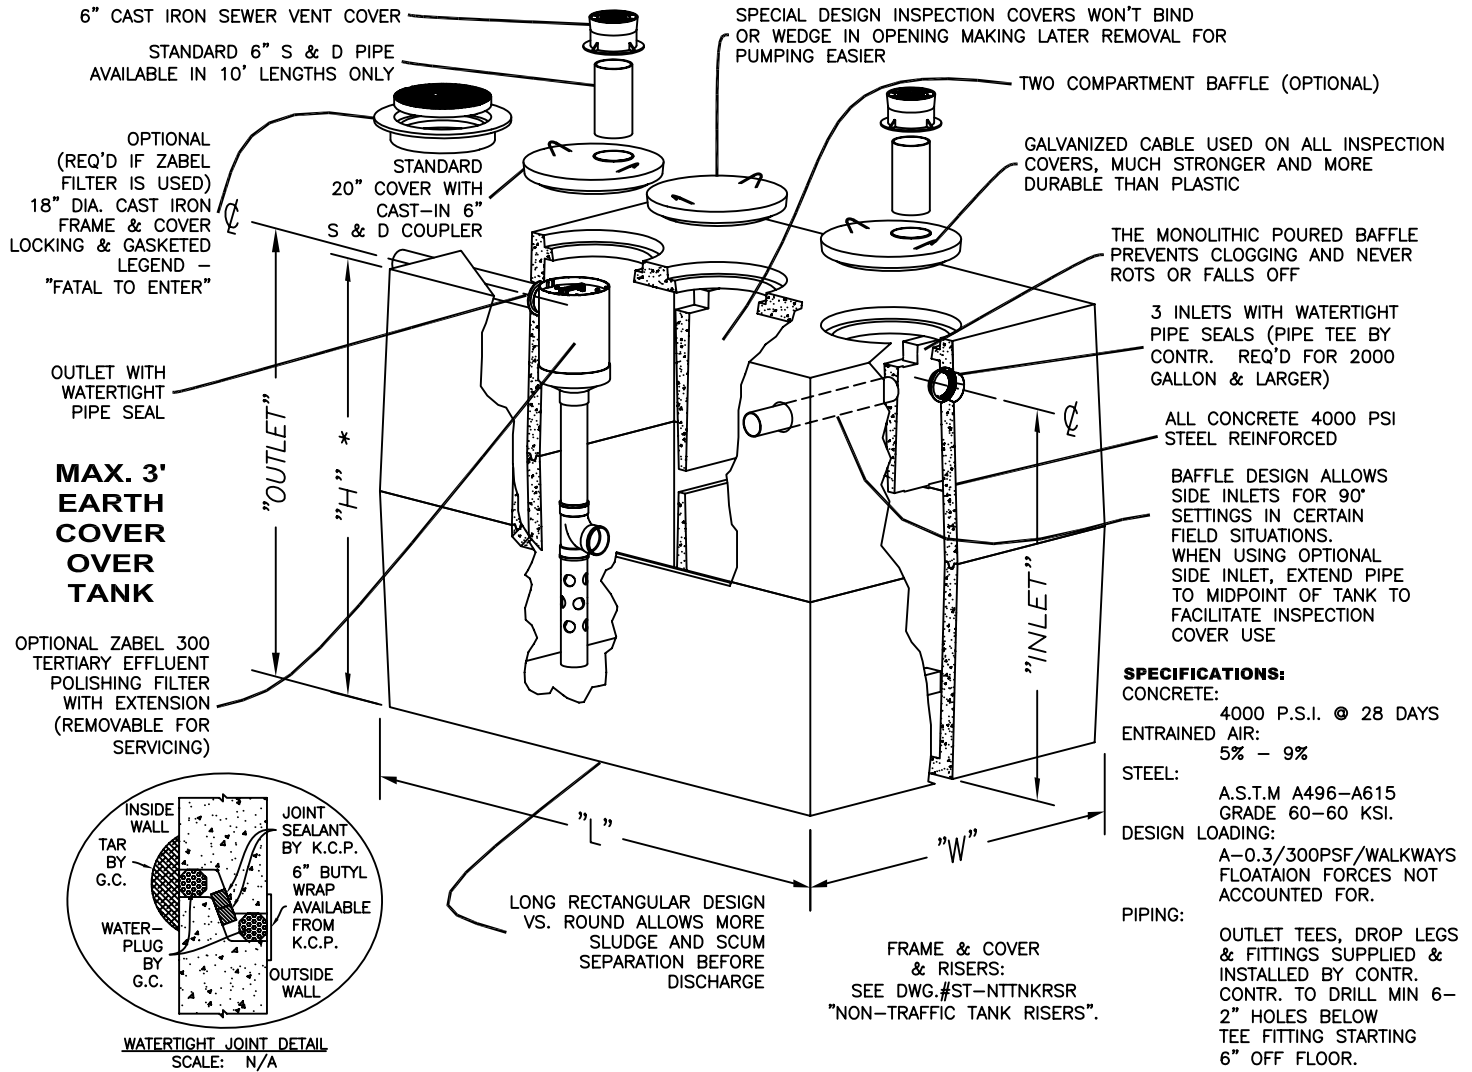

# GREASE INTERCEPTORS - NON-TRAFFIC



STANDARD - NON-TRAFFIC							
DESCRIPTION	"L"	"W"	"H" *	"INLET"	"OUTLET"	DWG. #	REV. DATE
300	53"	53"	46"	38"	37"	GI-KSEP-GI300	1/16/2007
500	82"	40 1/2"	64"	56 1/2"	53 1/2"	GI-KSEP-GI500	1/16/2007
1000 2 COMPARTMENT	96"	62"	64"	56 3/4"	53 3/4"	GI-KSEP-GI1000-II	1/16/2007
1250 2 COMPARTMENT	96"	62"	76"	68 1/2"	65 1/2"	GI-KSEP-GI1250	1/16/2007
1500 2 COMPARTMENT	102"	69 3/4"	76"	68"	65"	GI-KSEP-GI1500-II	1/16/2007
2000 2 COMPARTMENT	126 1/2"	60 1/2"	96"	83"	81"	GI-KSEP-GI2000	1/18/2007
2500 2 COMPARTMENT	168"	84"	74"	61"	58"	GI-KSEP-GI2500	1/18/2007
3100	168"	84"	86"	73"	70"	GI-KSEP-GI3100	1/18/2007
3500	168"	84"	93"	80"	77"	GI-KSEP-GI3500	1/18/2007
3700	168"	84"	96"	83"	80"	GI-KSEP-GI3700	1/18/2007
4500	168"	84"	112"	99"	96"	GI-KSEP-GI4500	1/18/2007
5000	168"	84"	122 1/2"	109 1/2"	106 1/2"	GI-KSEP-GI5000	1/18/2007
6000	168"	84"	137 3/4"	128"	125"	GI-KSEP-GI6000	1/18/2007
LOW PROFILE - NON-TRAFFIC							
DESCRIPTION	"L"	"W"	"H" *	"INLET"	"OUTLET"	DWG. #	REV. DATE
1000 2 COMPARTMENT	126 1/2"	60 1/2"	56 3/4"	46 3/4"	44 3/4"	GI-KSEP-GI1000-LP	1/16/2007
1250 2 COMPARTMENT	126 1/2"	60 1/2"	64 1/2"	55"	53"	GI-KSEP-GI1250-LP	1/16/2007
1500 2 COMPARTMENT	126 1/2"	60 1/2"	71"	64"	62"	GI-KSEP-GI1500-LP	1/18/2007
2000 2 COMPARTMENT	168"	84"	64"	51"	48"	GI-KSEP-GI2000-LP	1/18/2007

\* HEIGHT SHOWN IS OVERALL HEIGHT OF CONCRETE. PLUS FRAME & COVER & RISER.